

VL Wall-Line Series - Resilient Insert

Flexible Expansion Joint Cover

LATHAM AUSTRALIA PTY LTD
 14 TENNYSON ROAD GLADESVILLE 2111 AUSTRALIA
 Phone: 61 2 9879 7888 Fax: 61 2 9879 7666
 Web: www.latham-australia.com




Illustrated: VL Wall to Wall

Scale: Approx. Full Size

All dimensions are to be verified before construction

Verified By..... Date.....

VL Series Fixed to Block Work or Masonry.

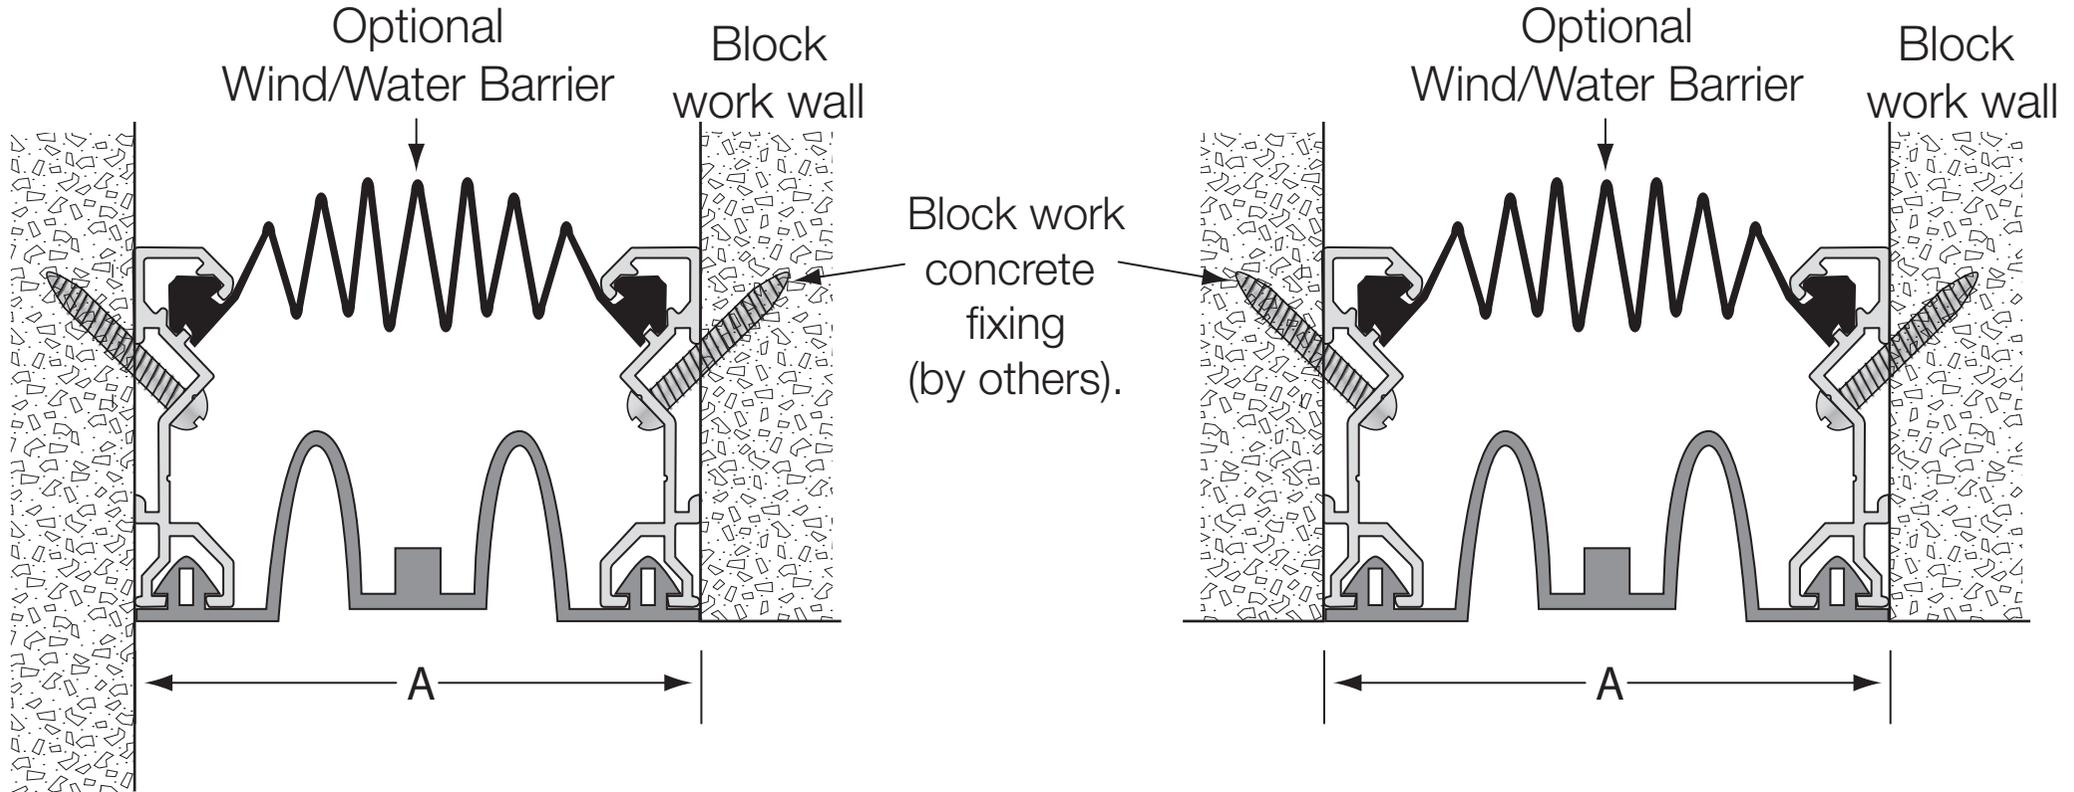

Angled Wall to Wall Application

Straight Wall to Wall Application

| Aluminium Code | A | Movement | Total Available Movement |
|----------------|-----|-----------|--------------------------|
| VL-60 | 60 | +50/-25mm | 75mm |
| VL-75 | 150 | +50/-25mm | 75mm |

All dimensions are in millimetres

Exterior/Interior applications.
 All mechanical expansion joint fixings by others.
 Design subject to change without notice.